



FLOOR PLAN

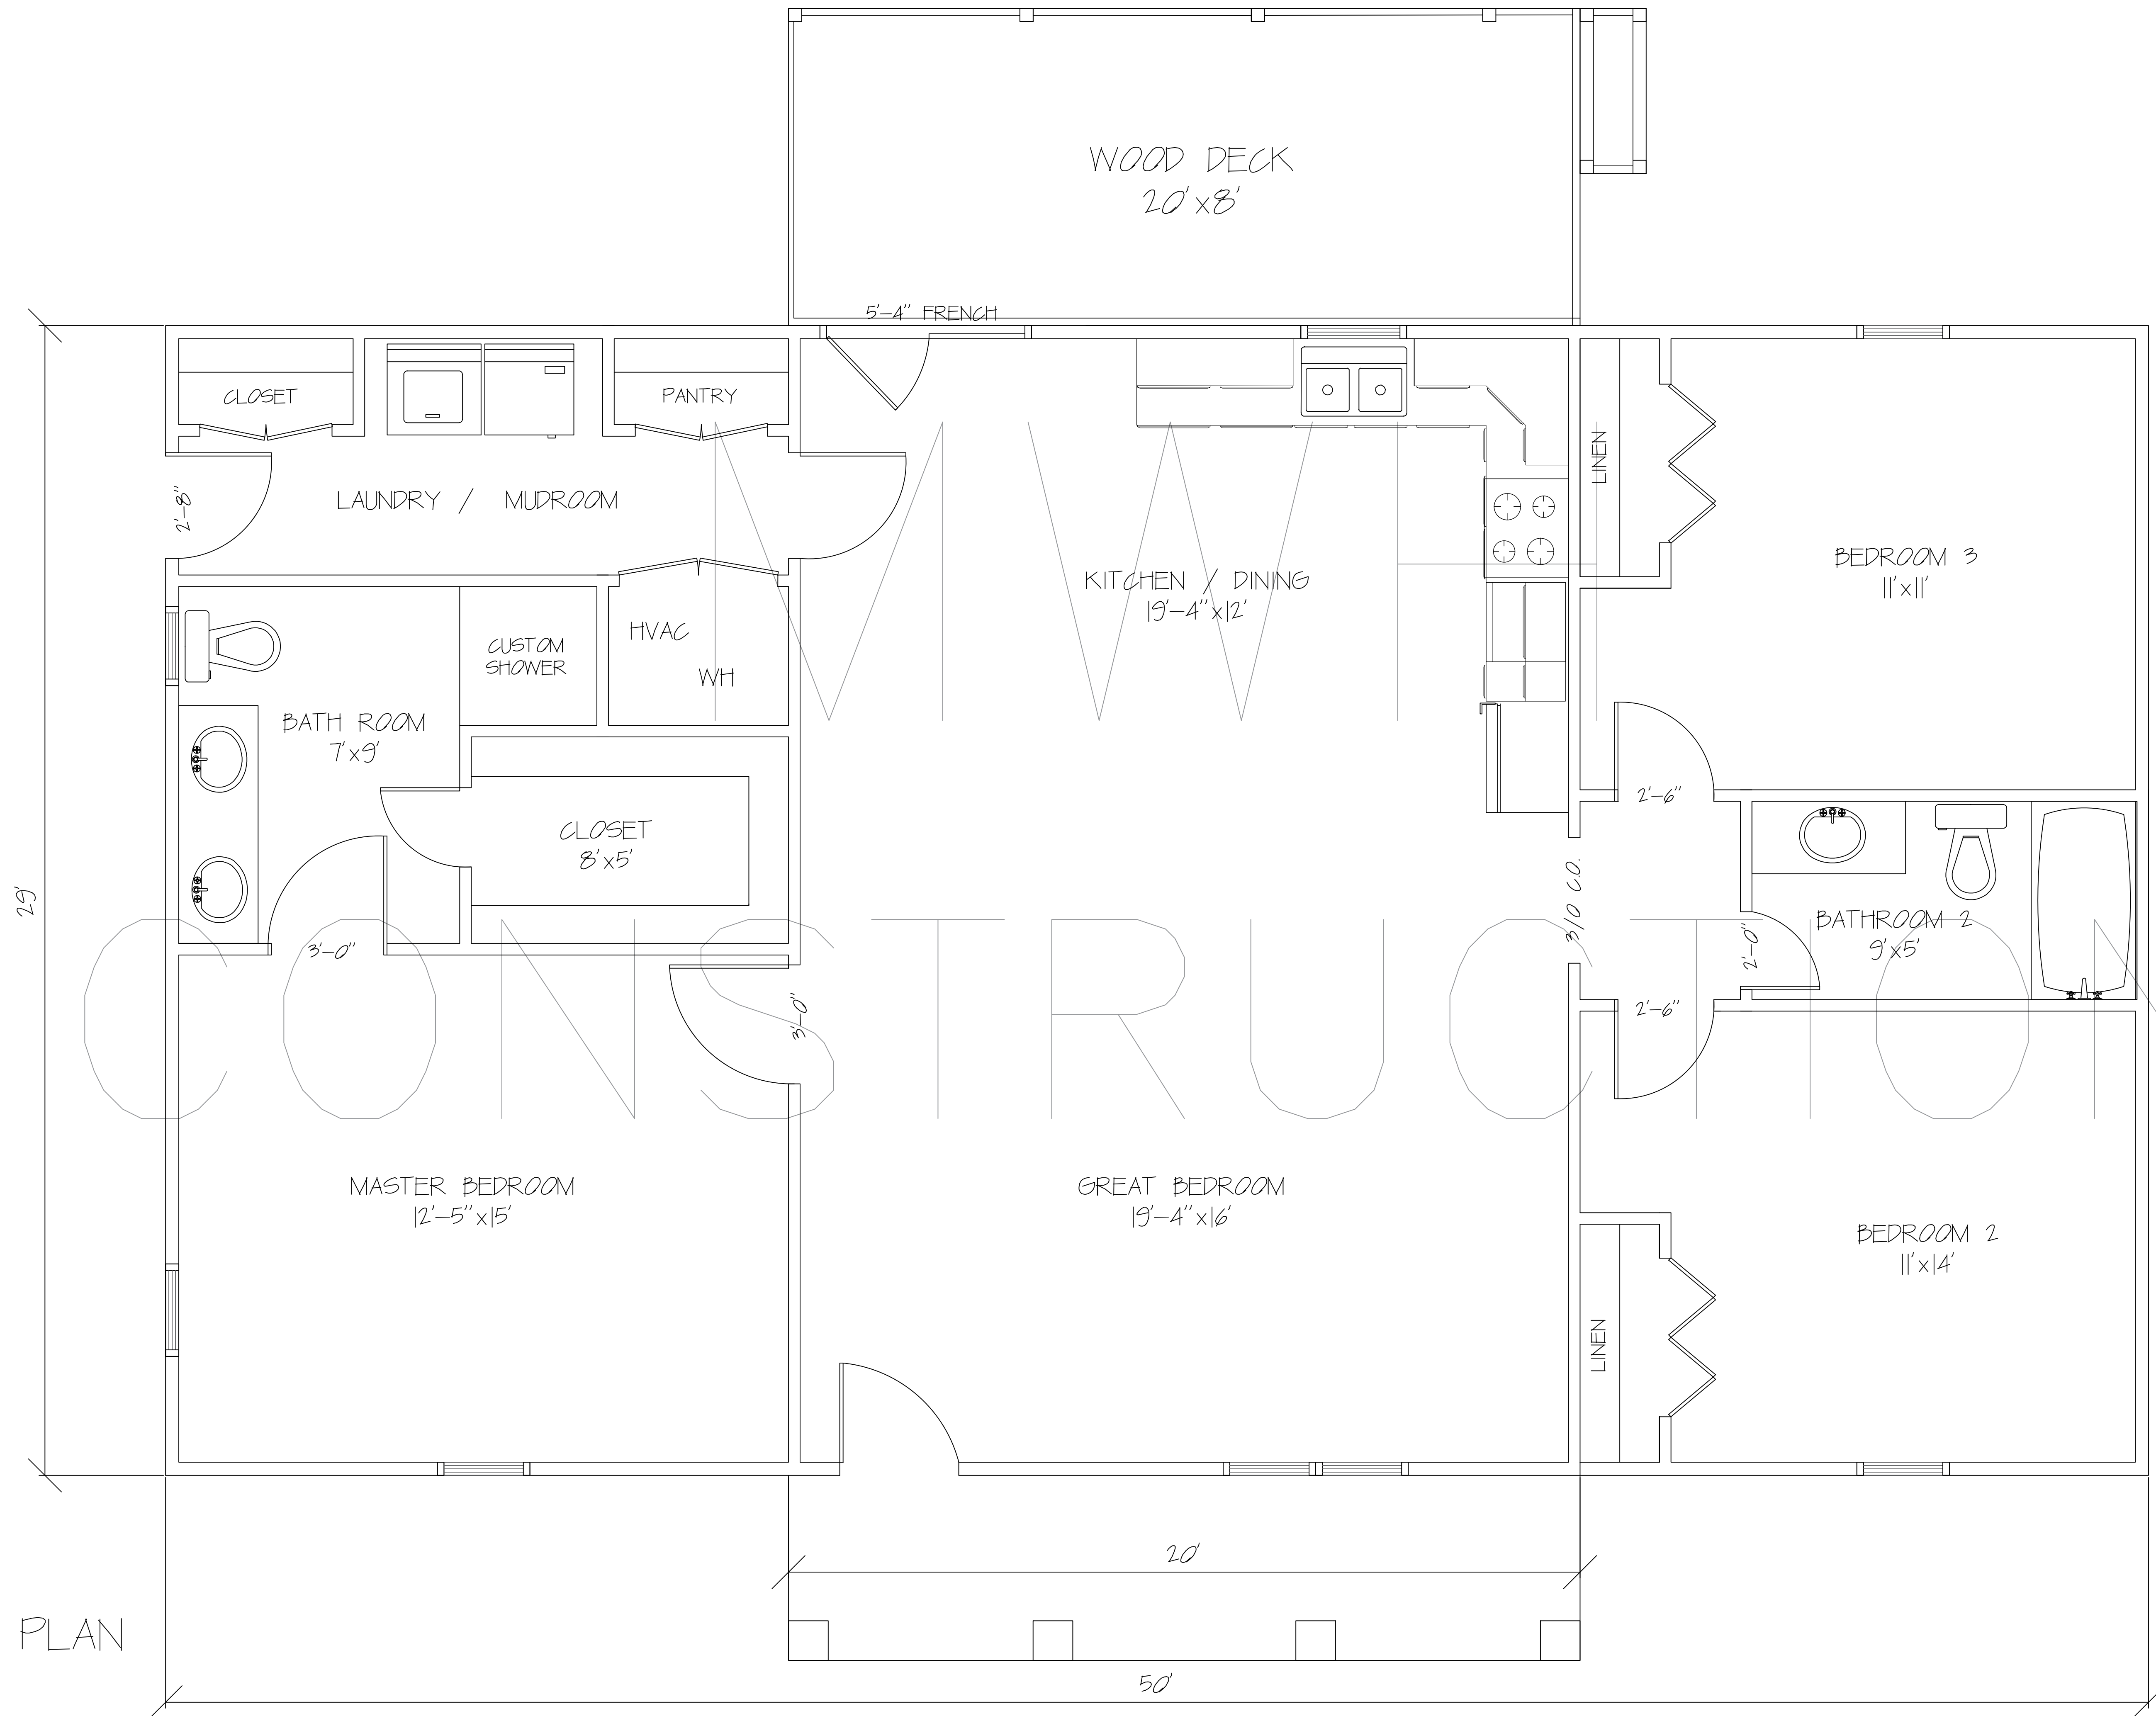




FRONT ELEVATION VIEW

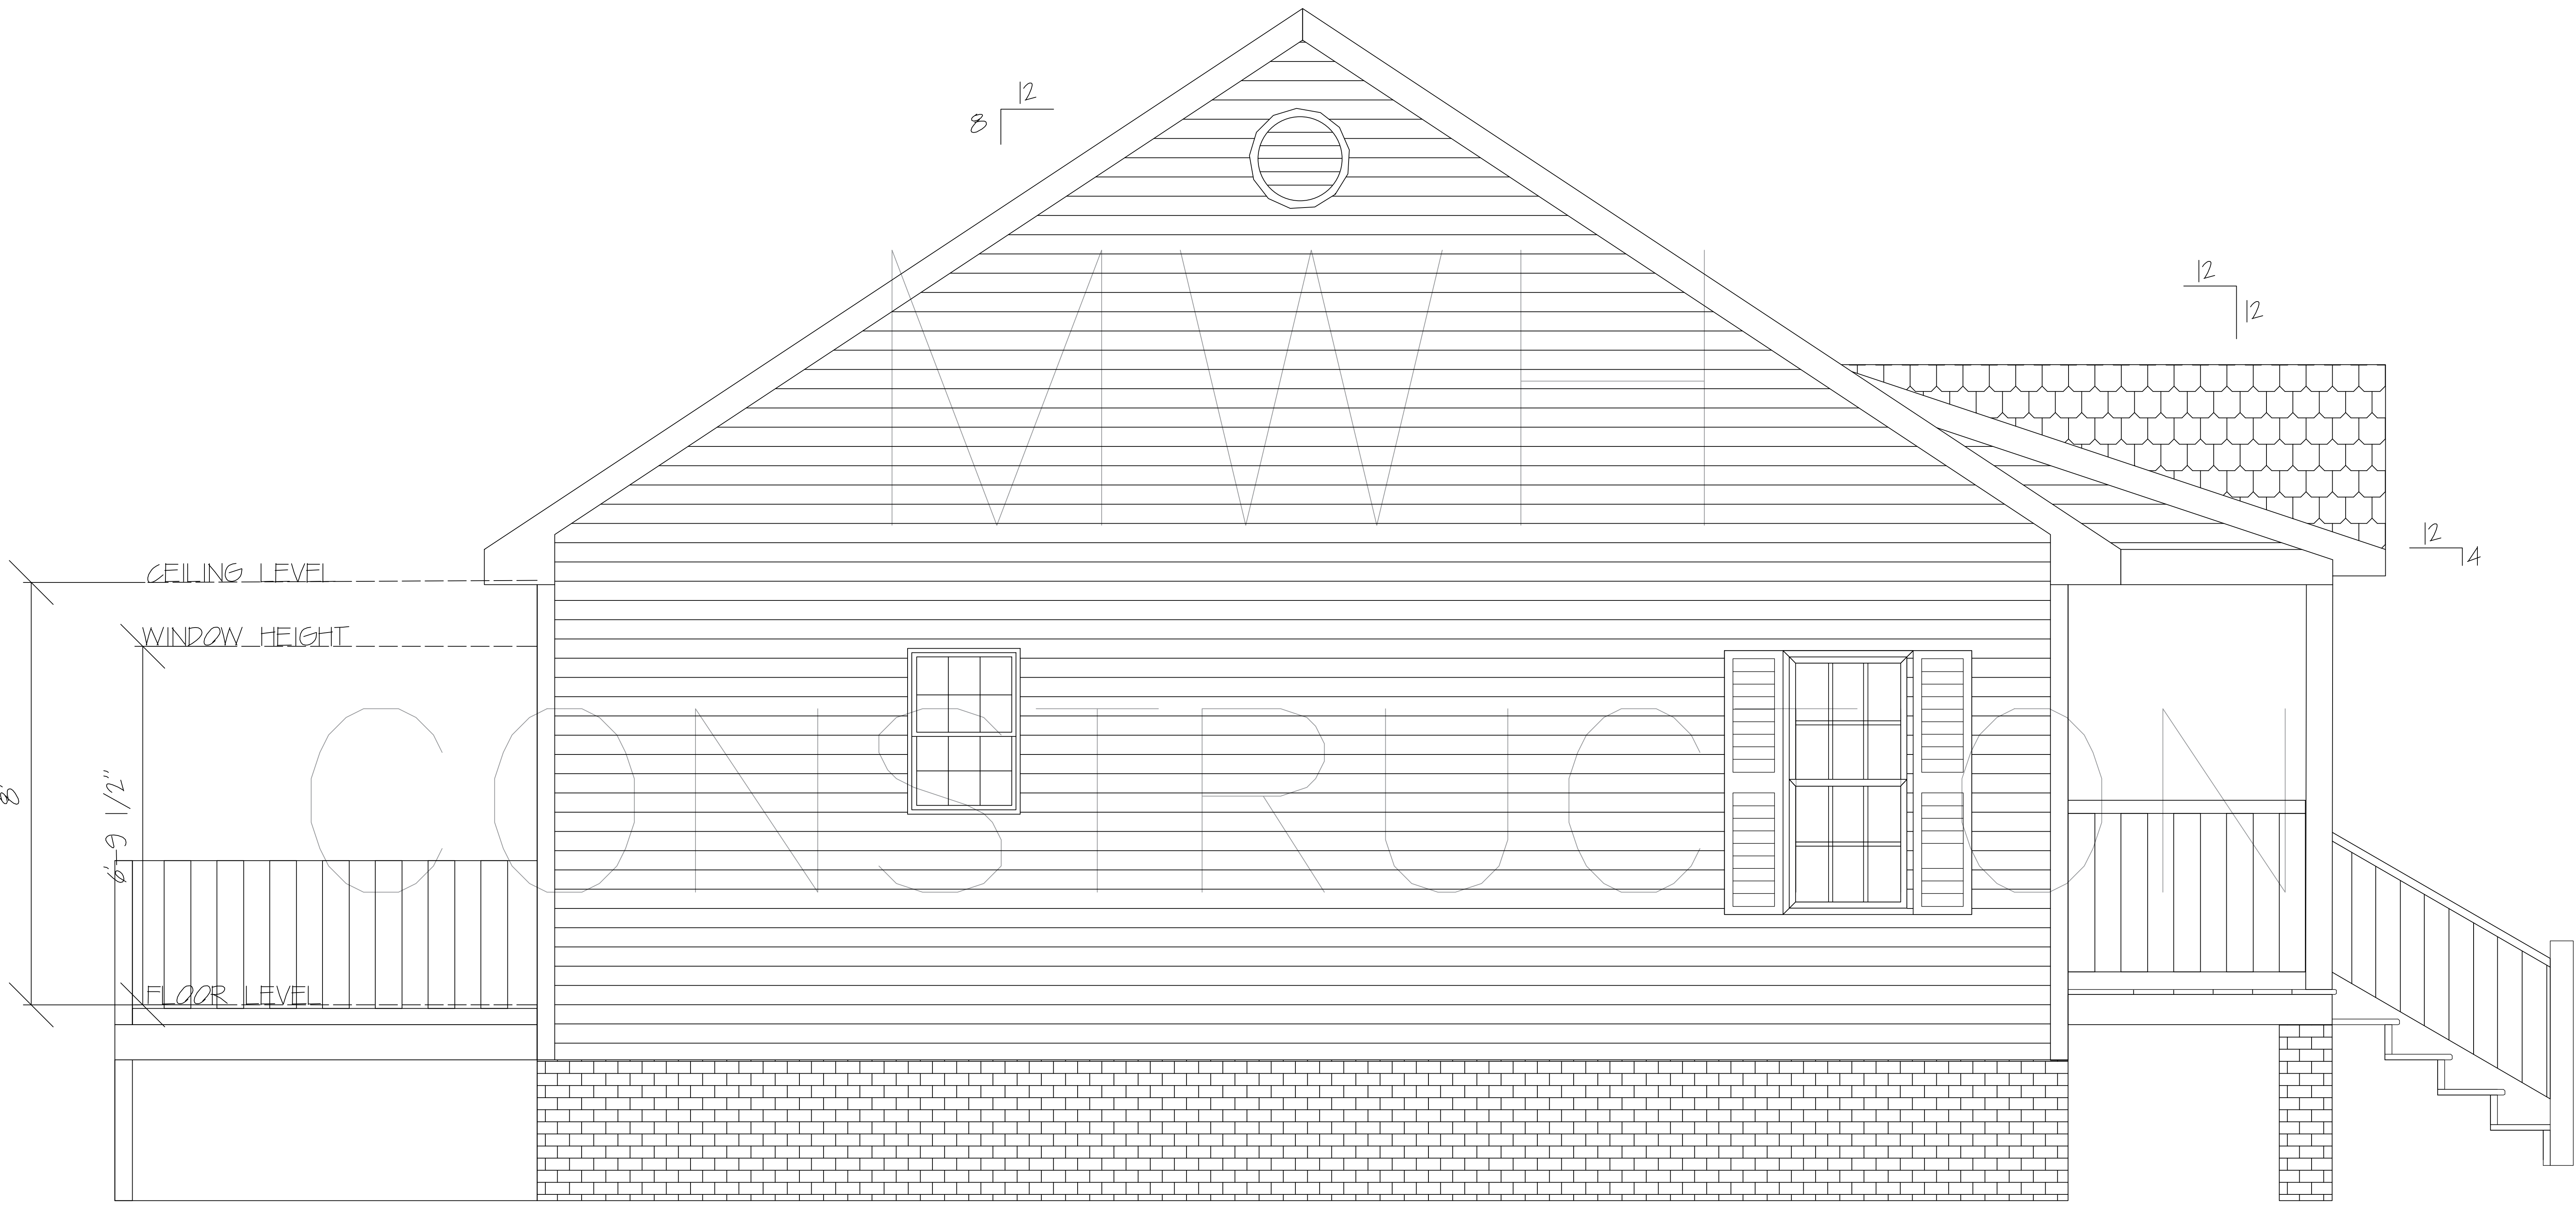

LEFT ELEVATION VIEW

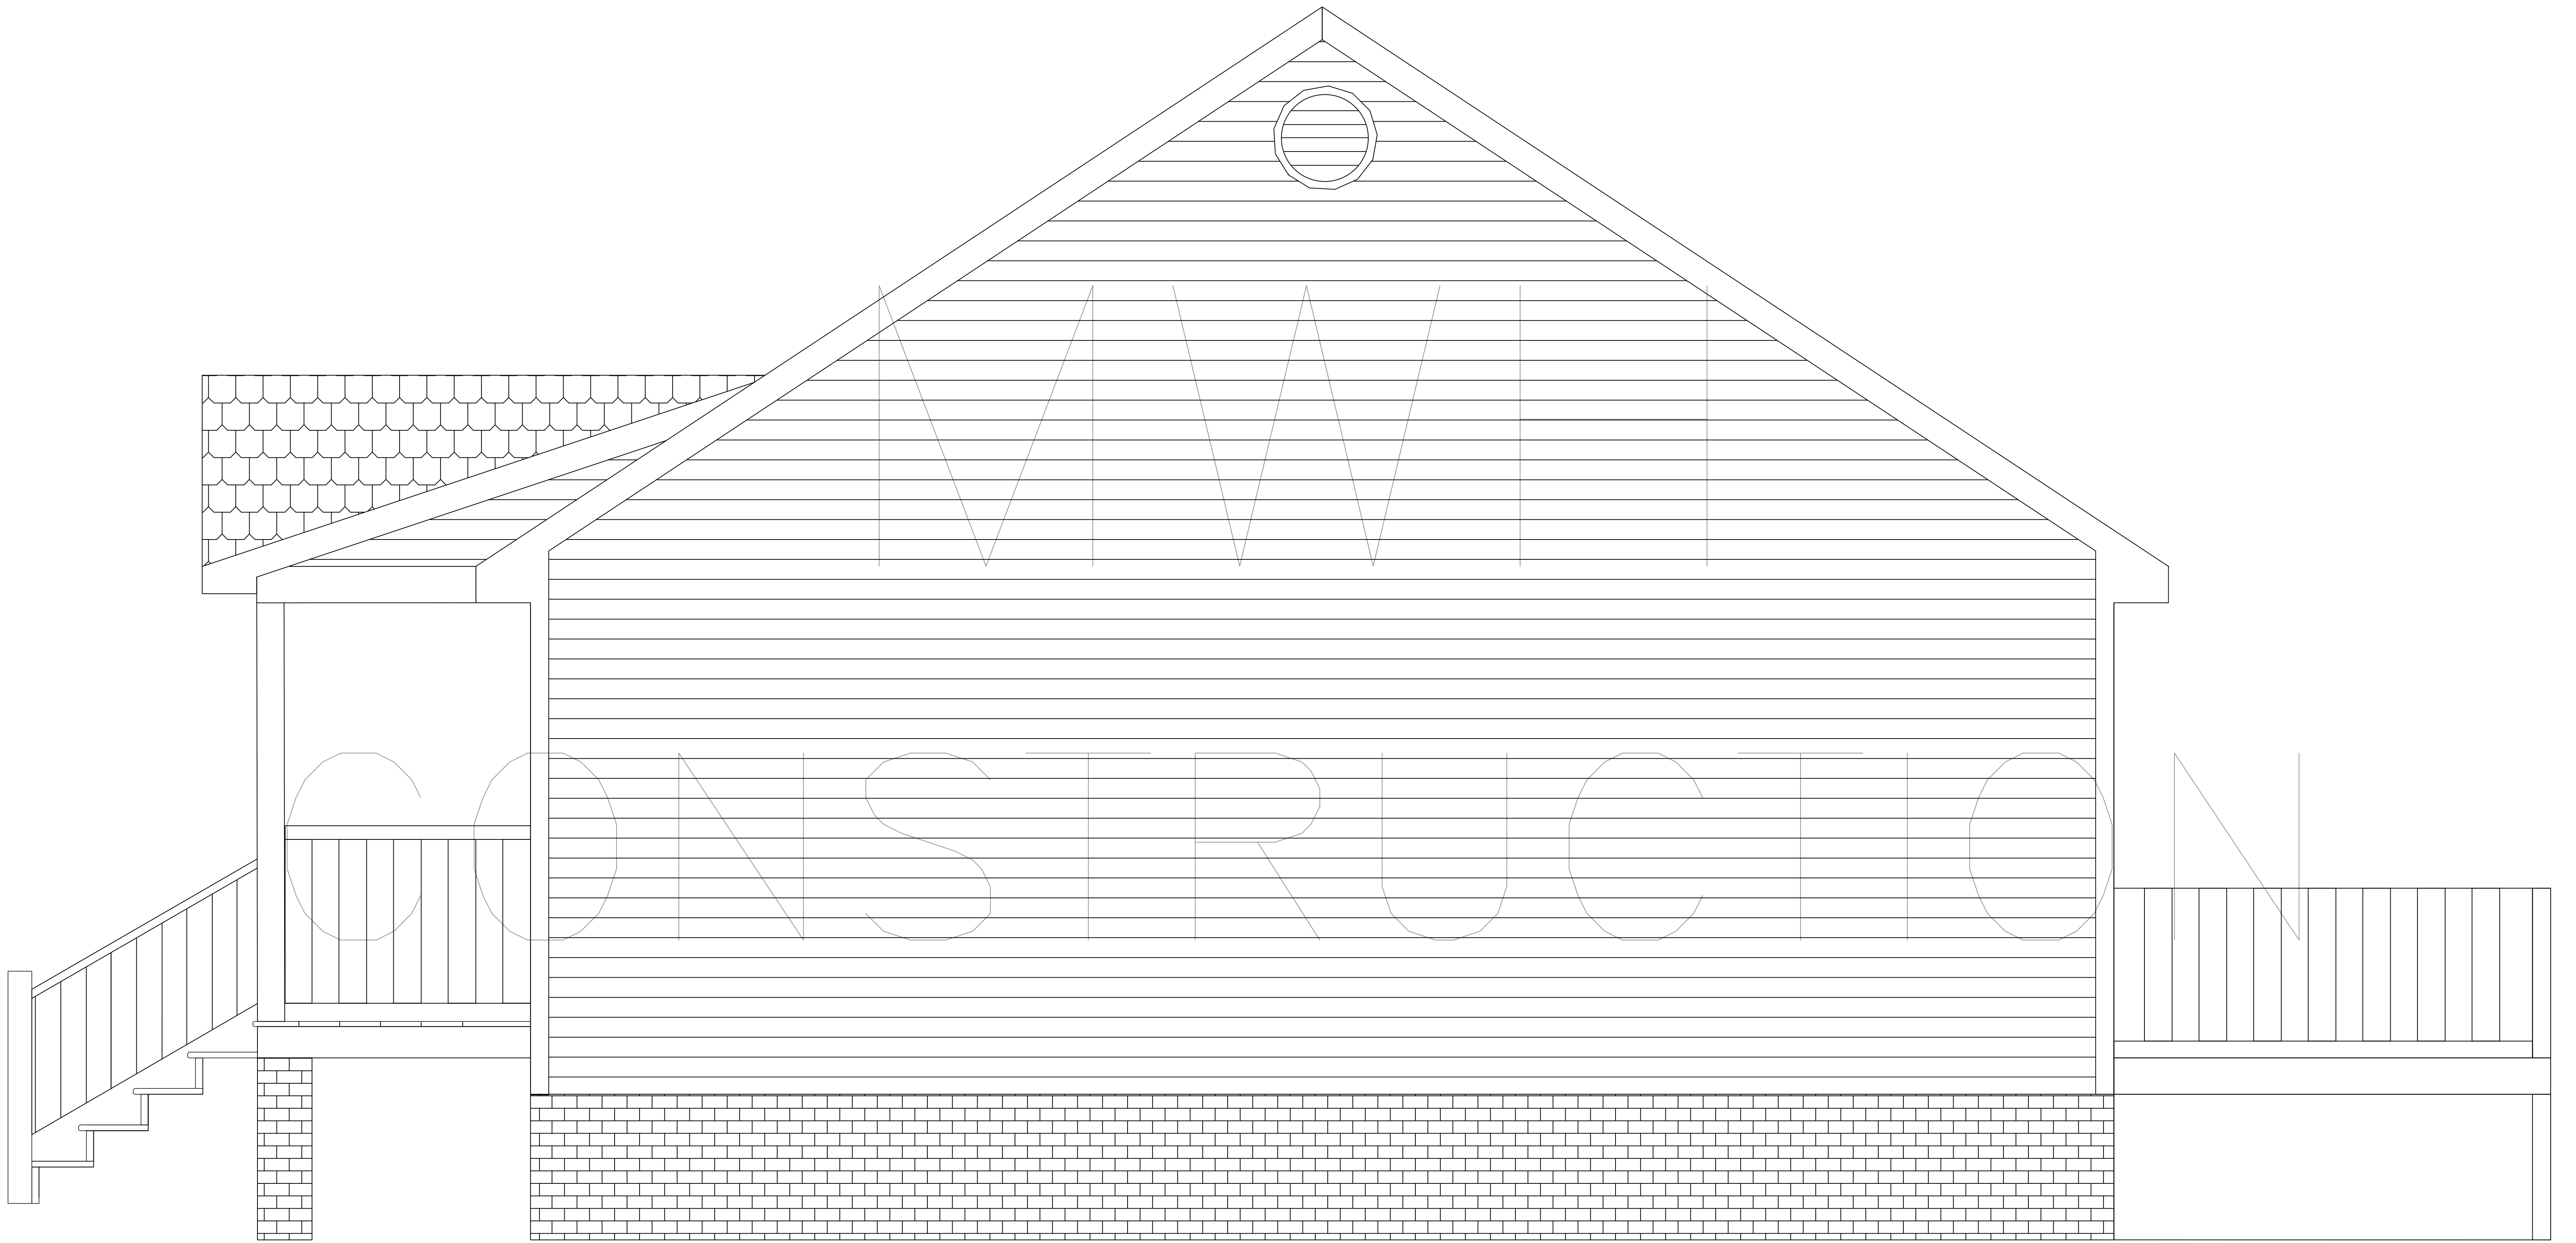

RIGHT ELEVATION VIEW



REAR ELEVATION VIEW