



CROSS SECTION

FIRST FLOOR PLAN

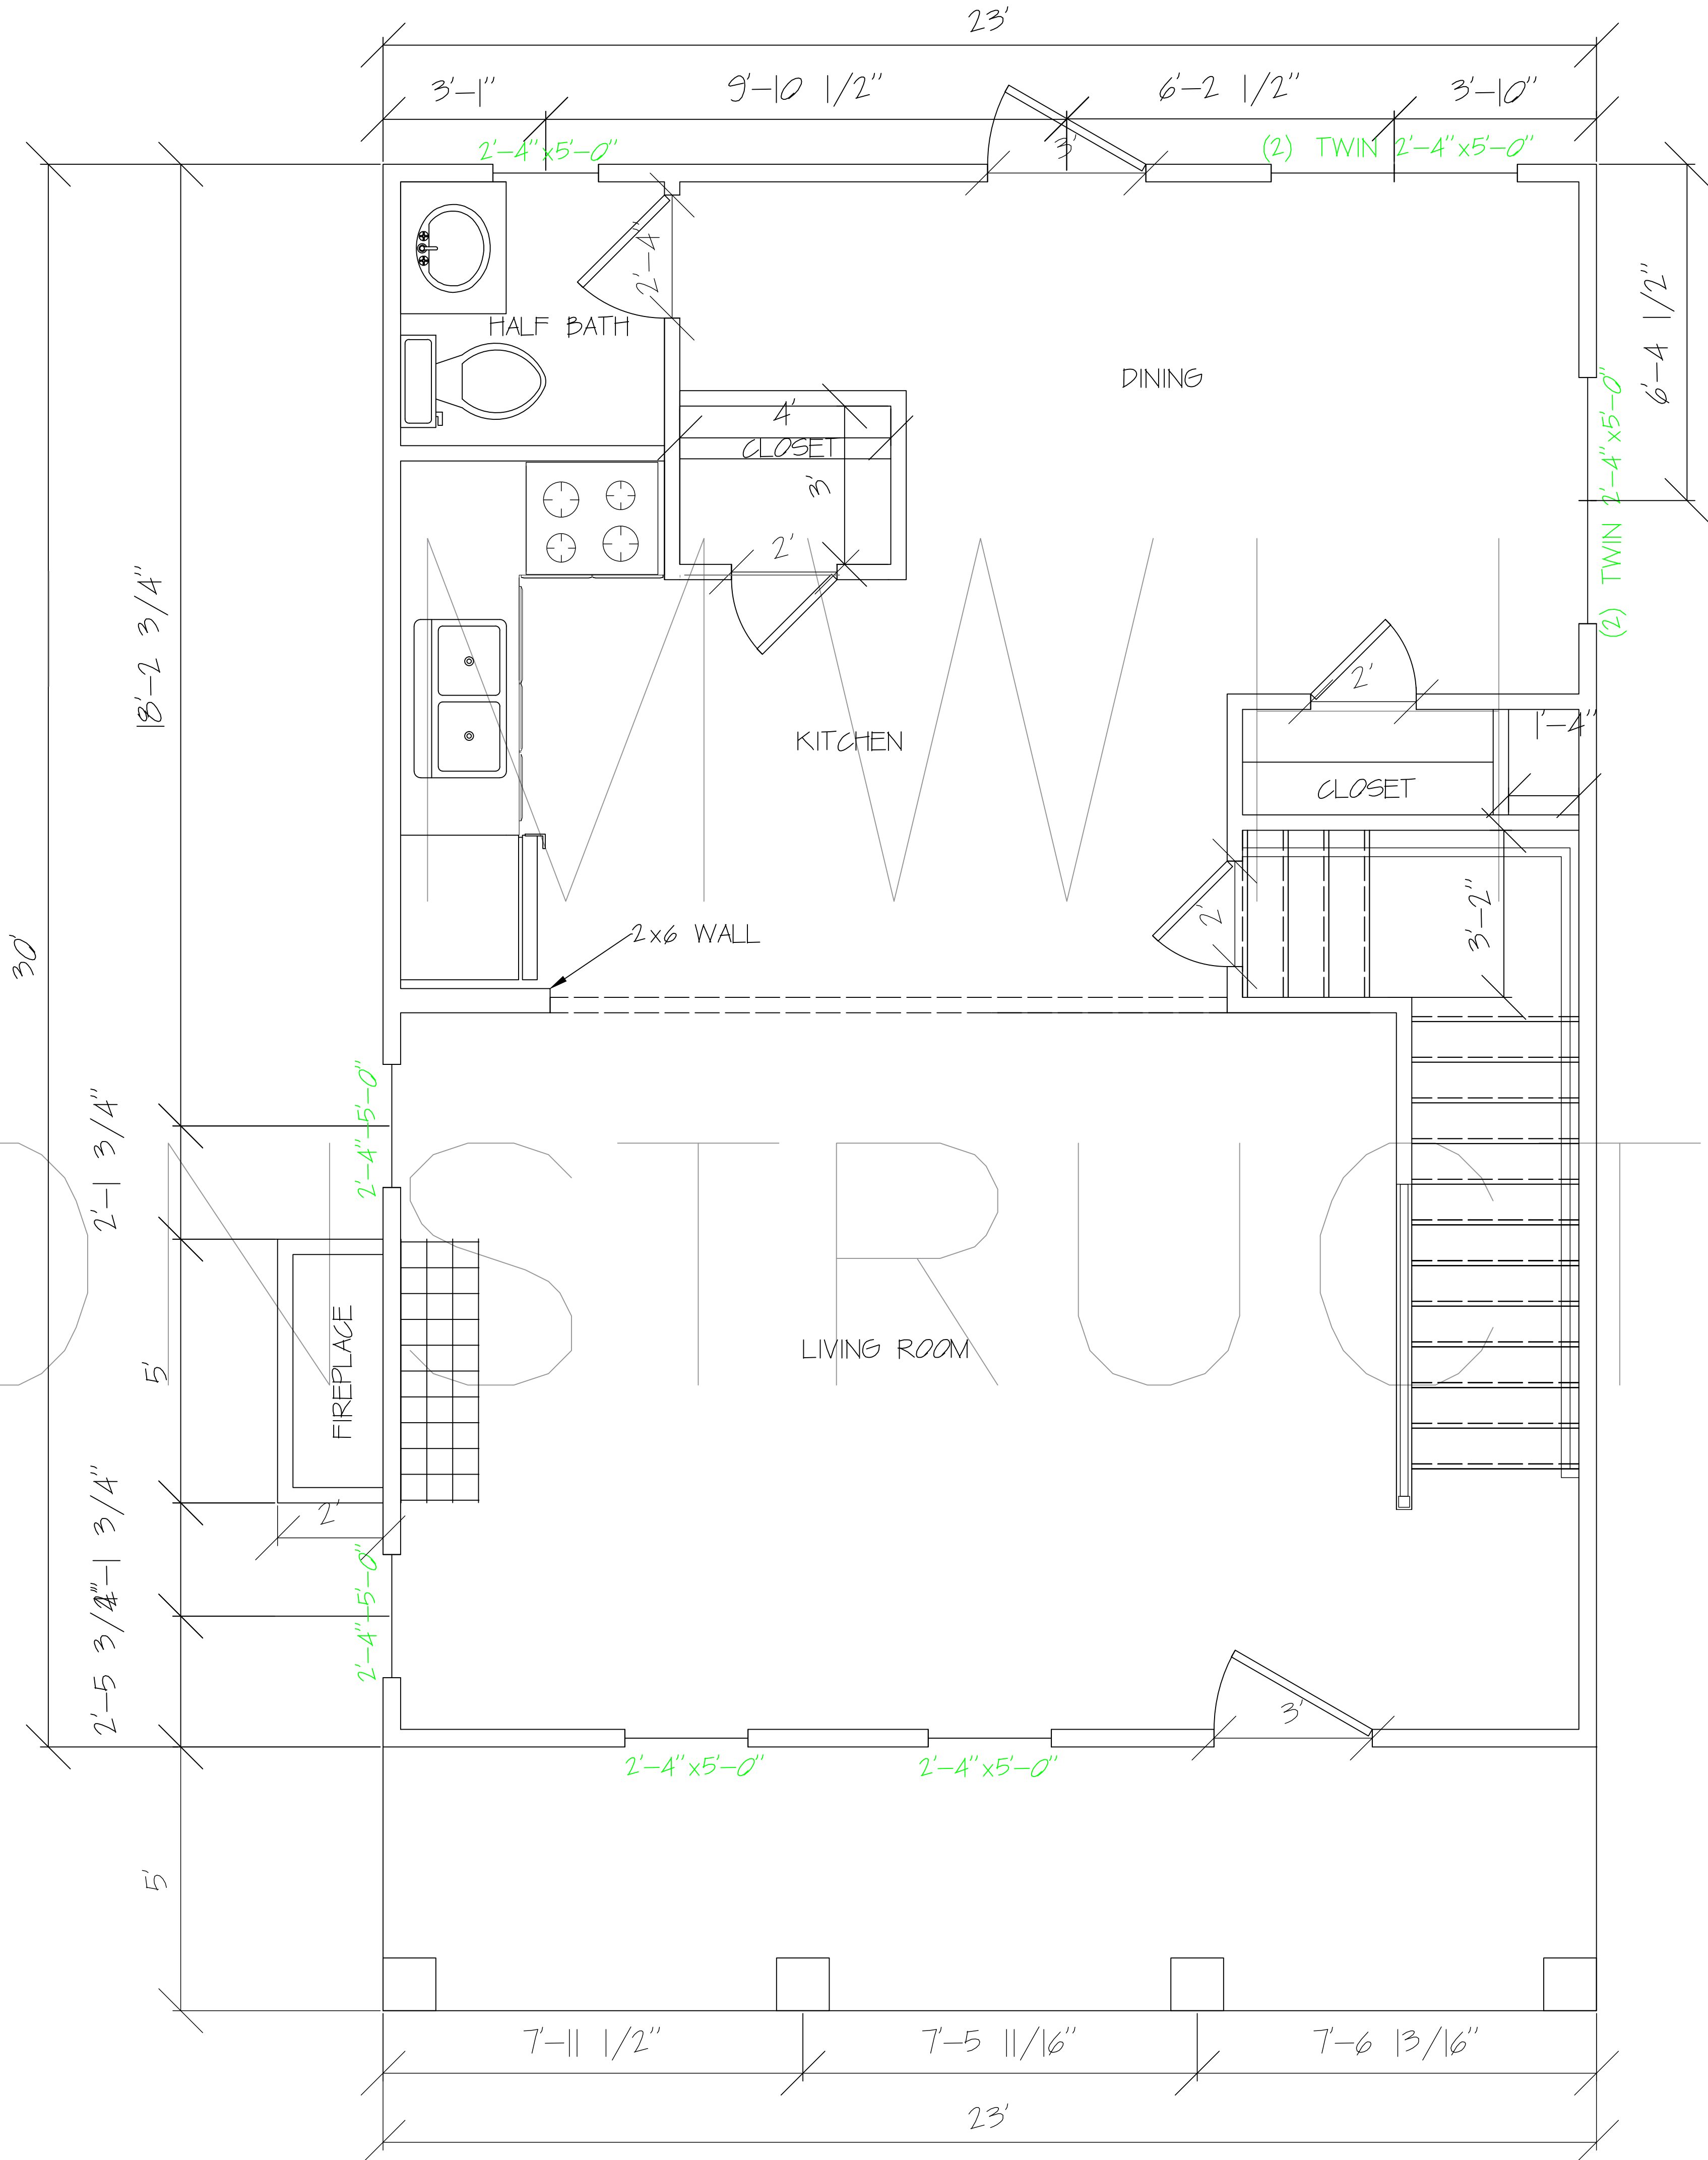


C O N S T R U C T I O N

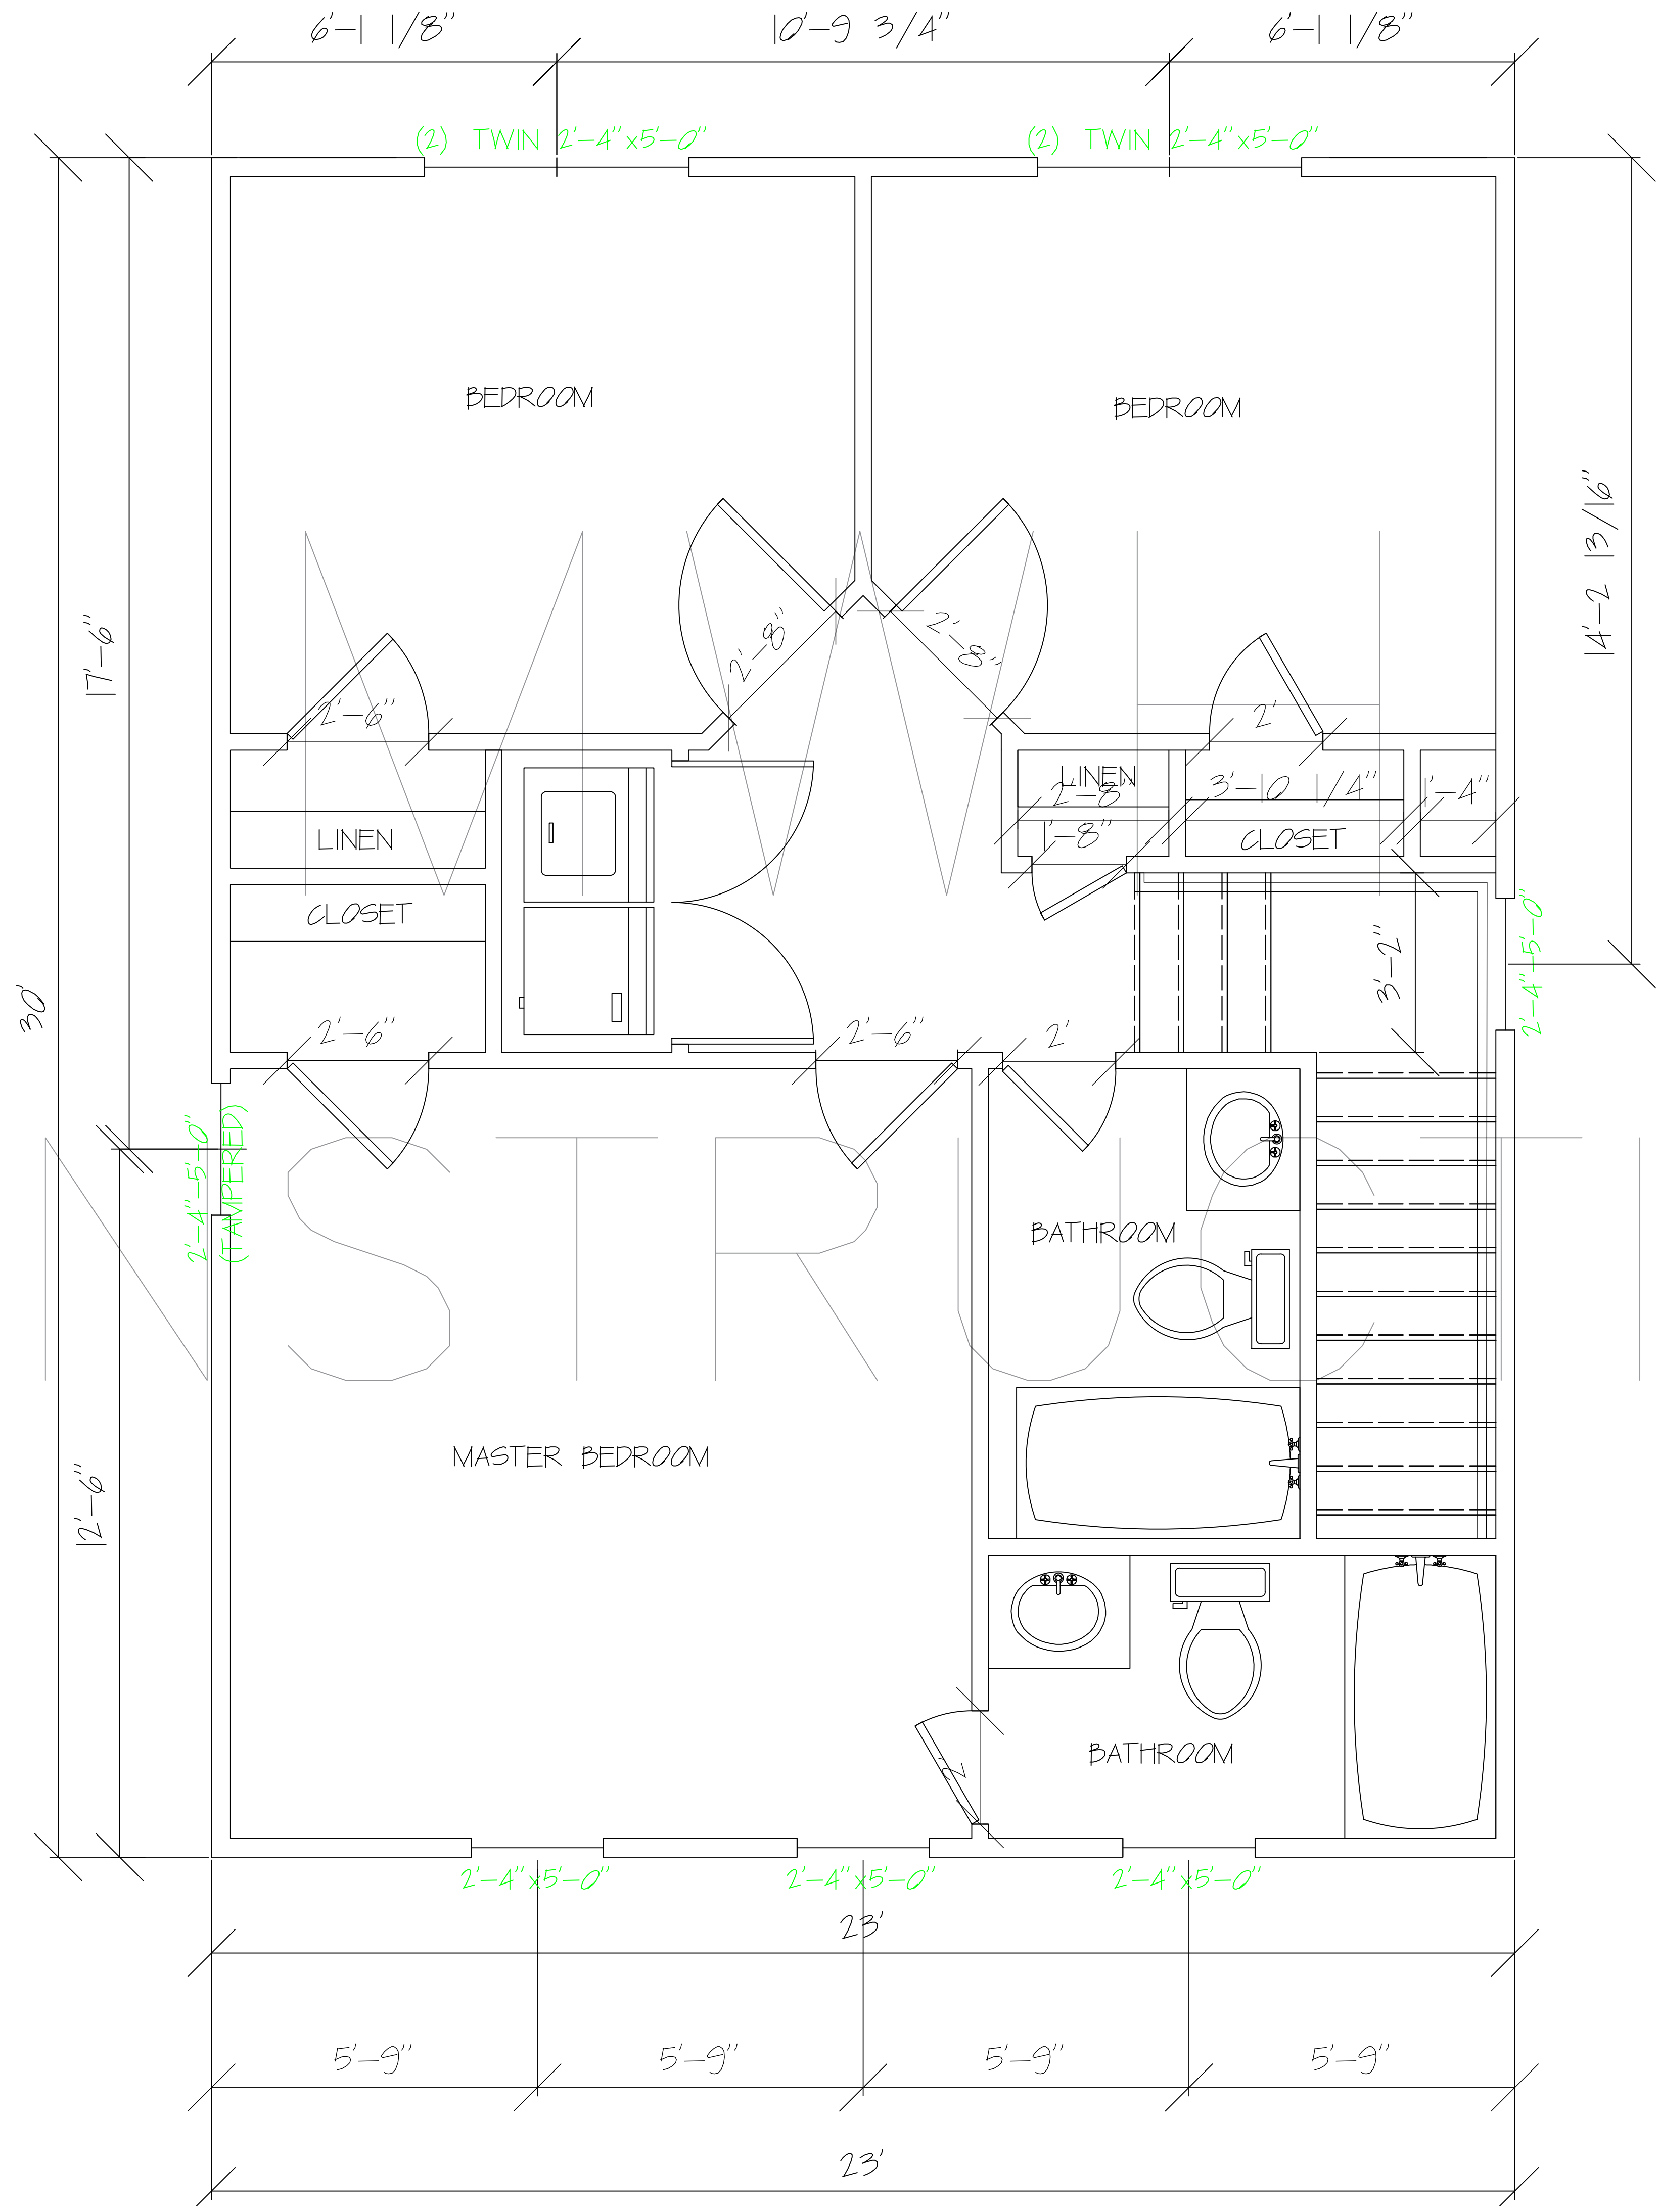


SECOND FLOOR PLAN




FRONT ELEVATION VIEW

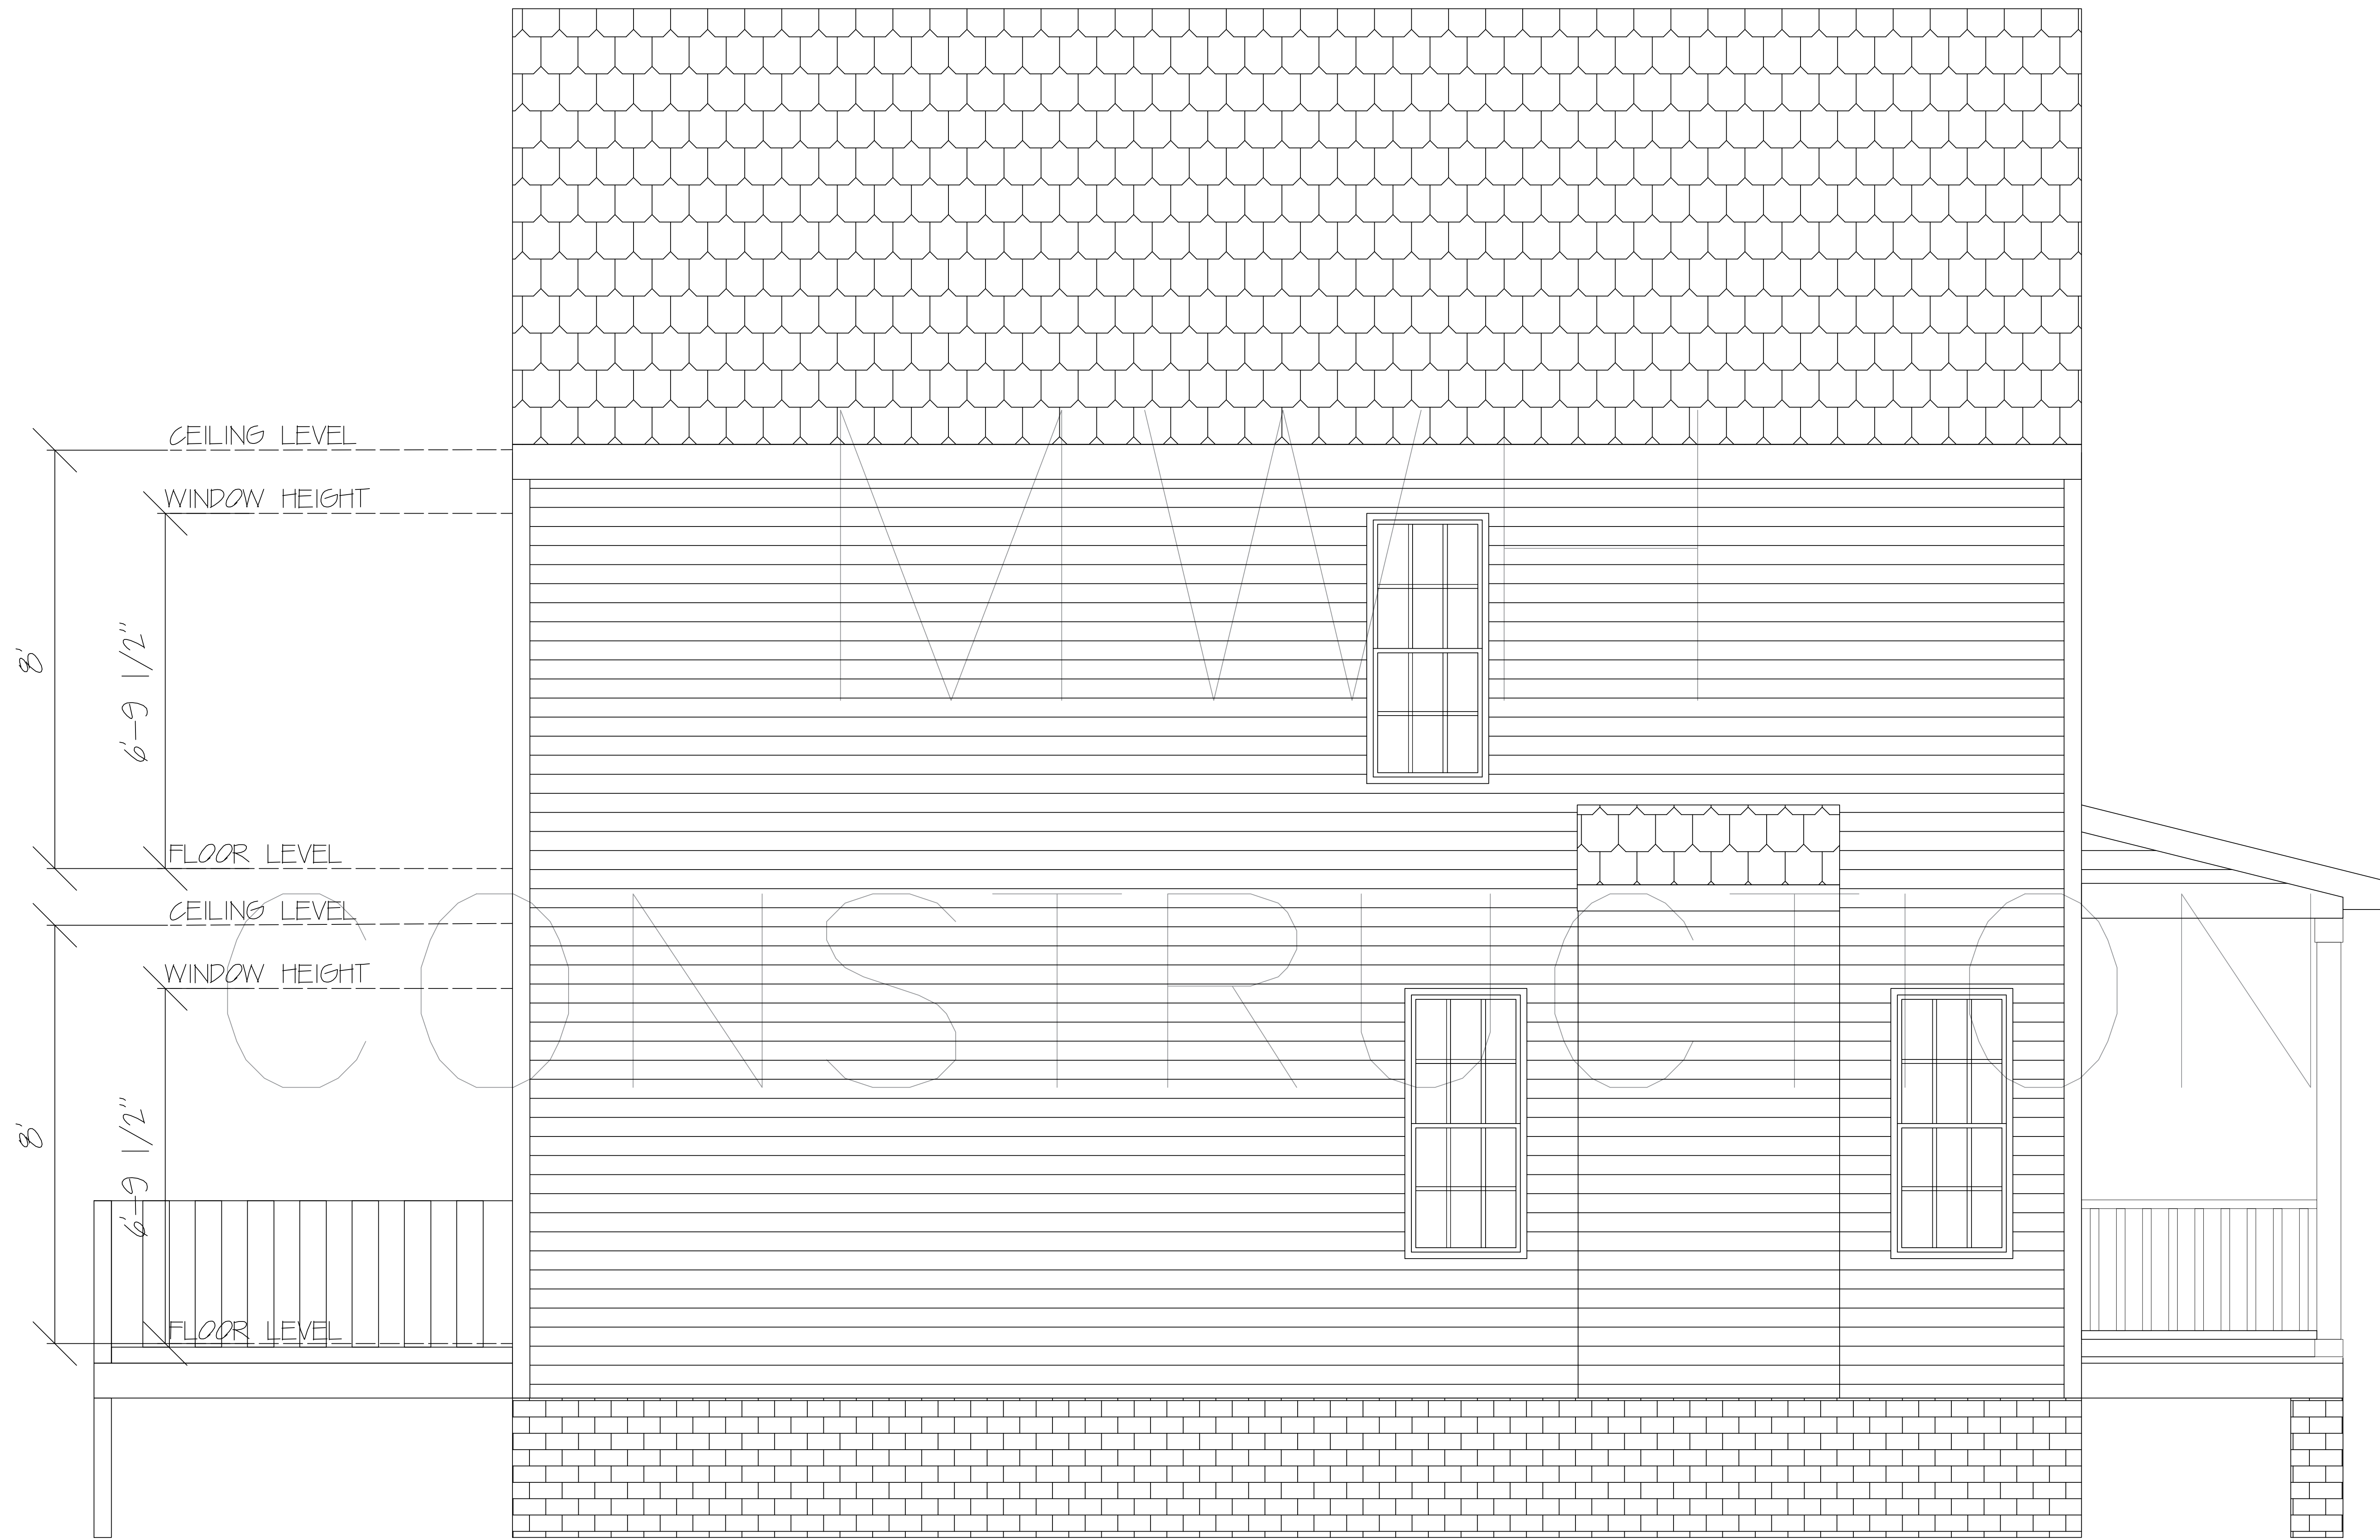

LEFT ELEVATION VIEW

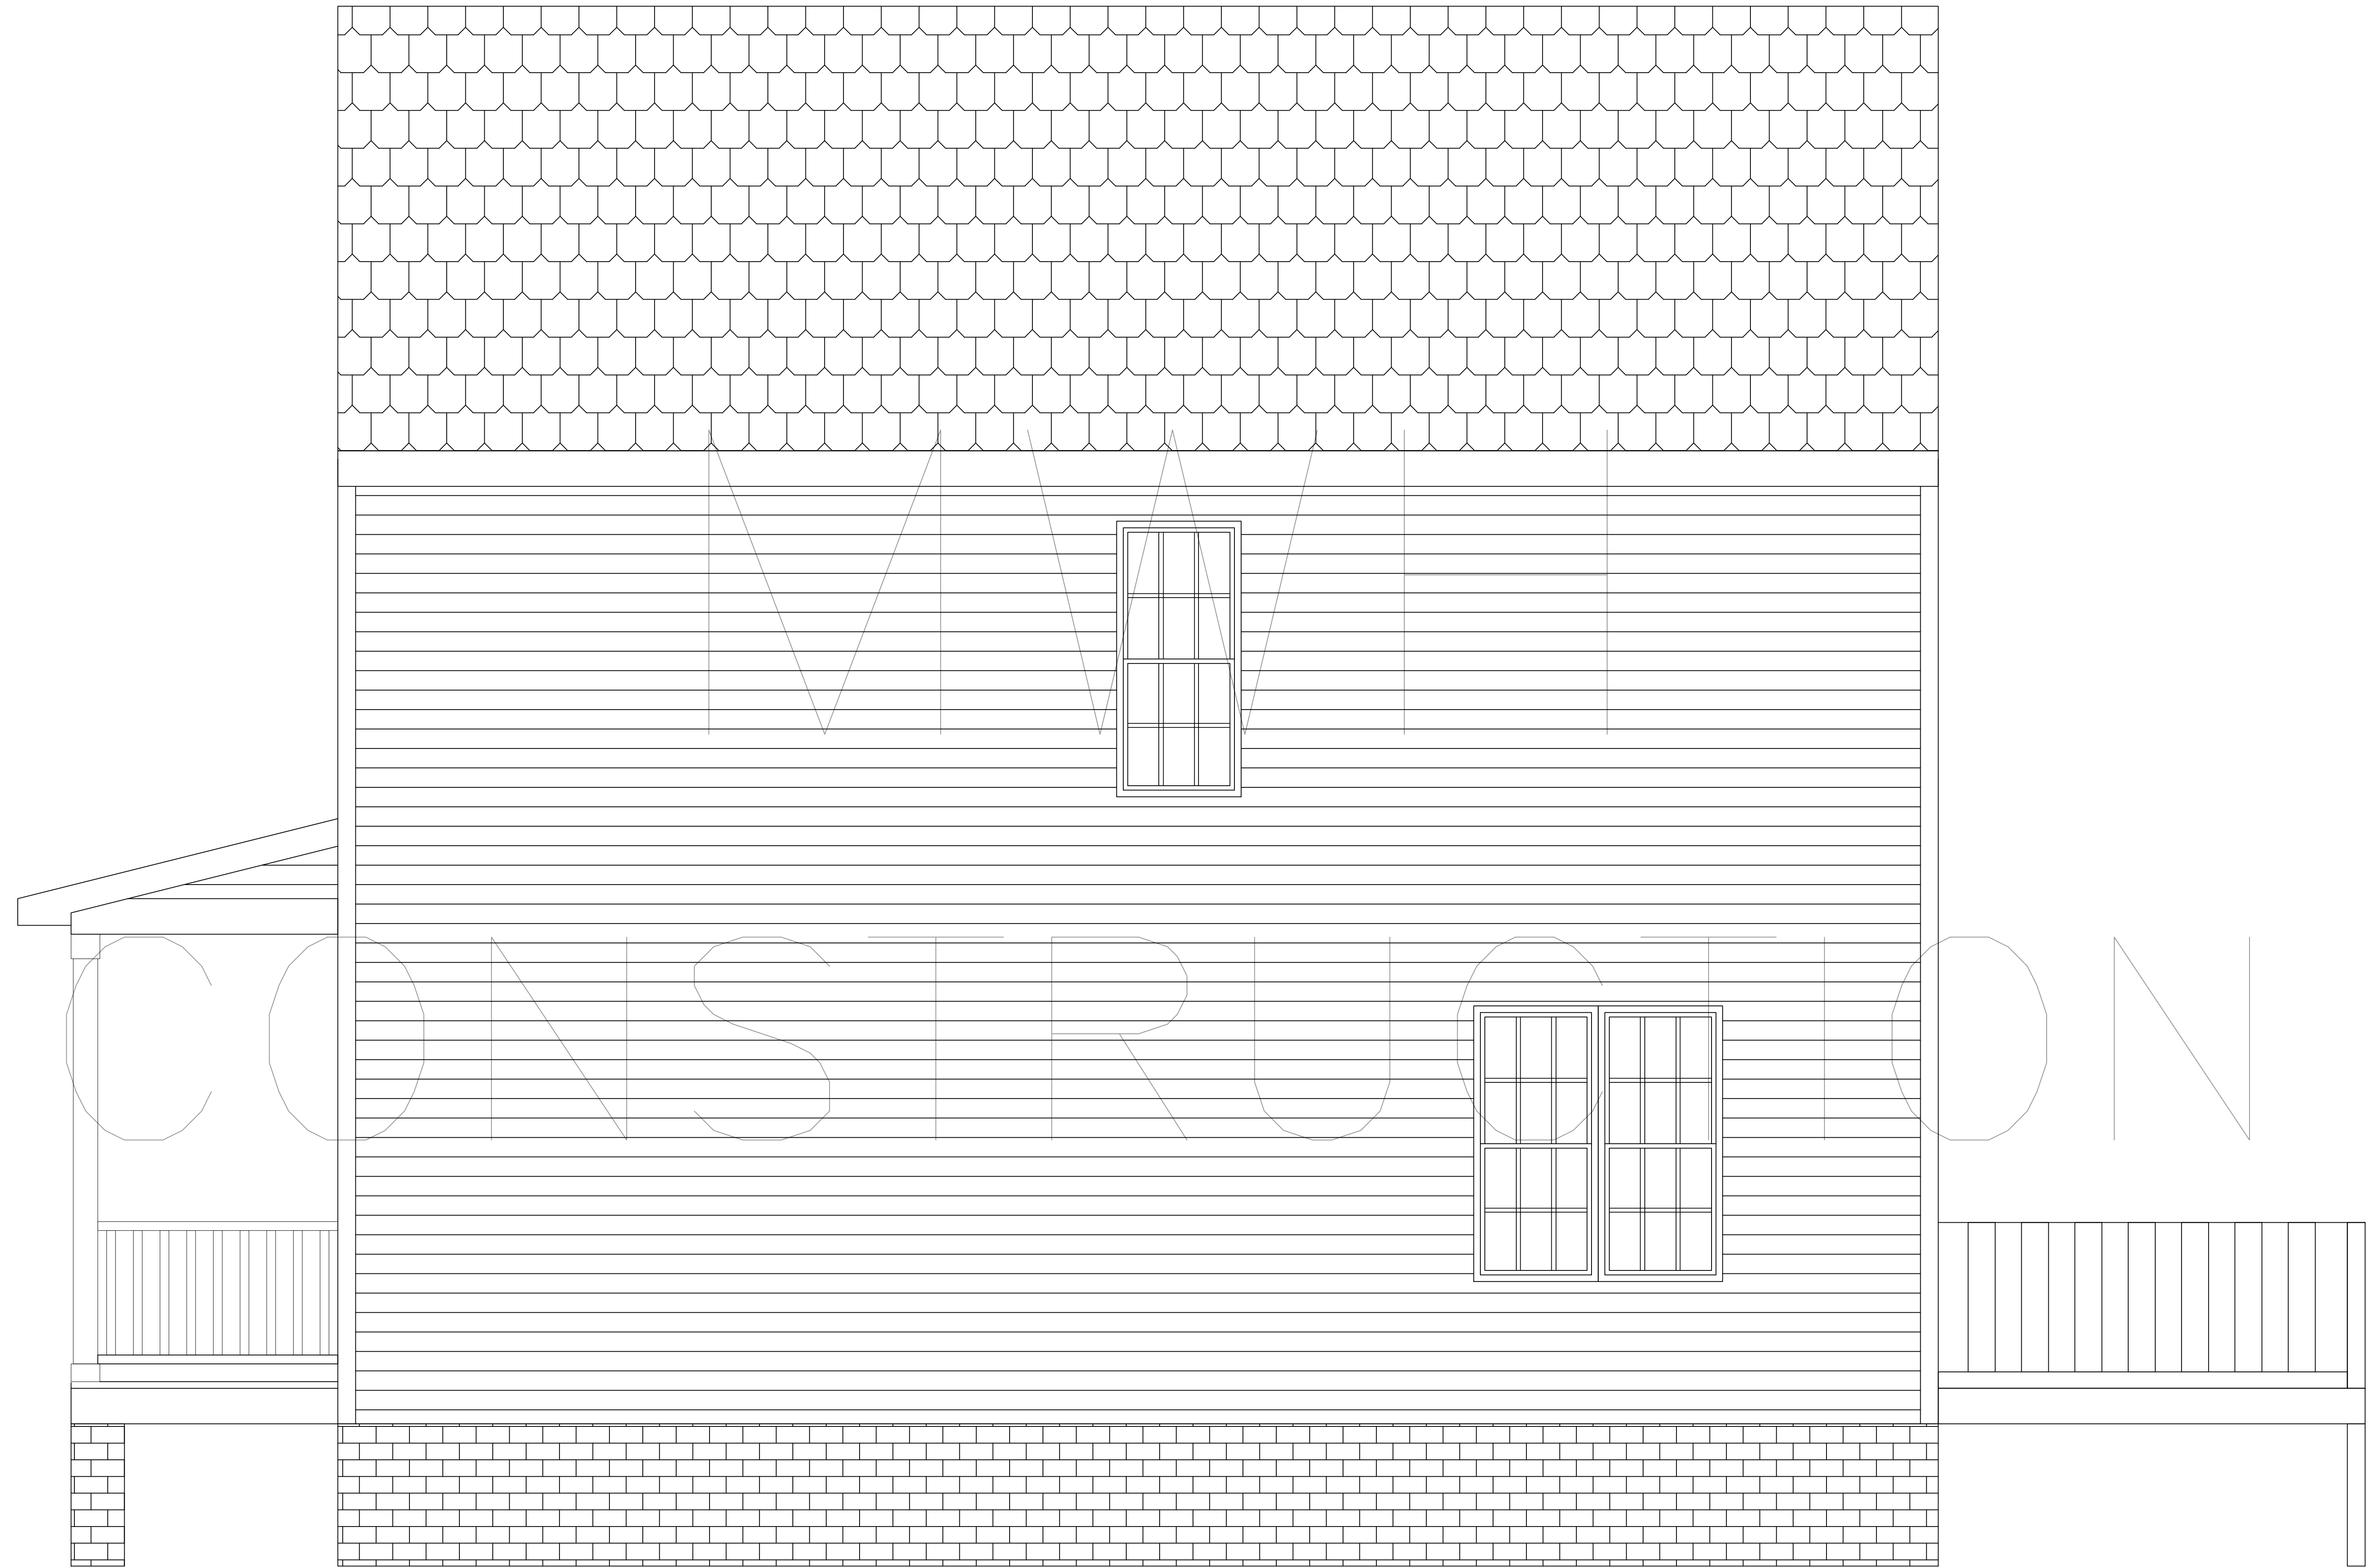

RIGHT ELEVATION VIEW

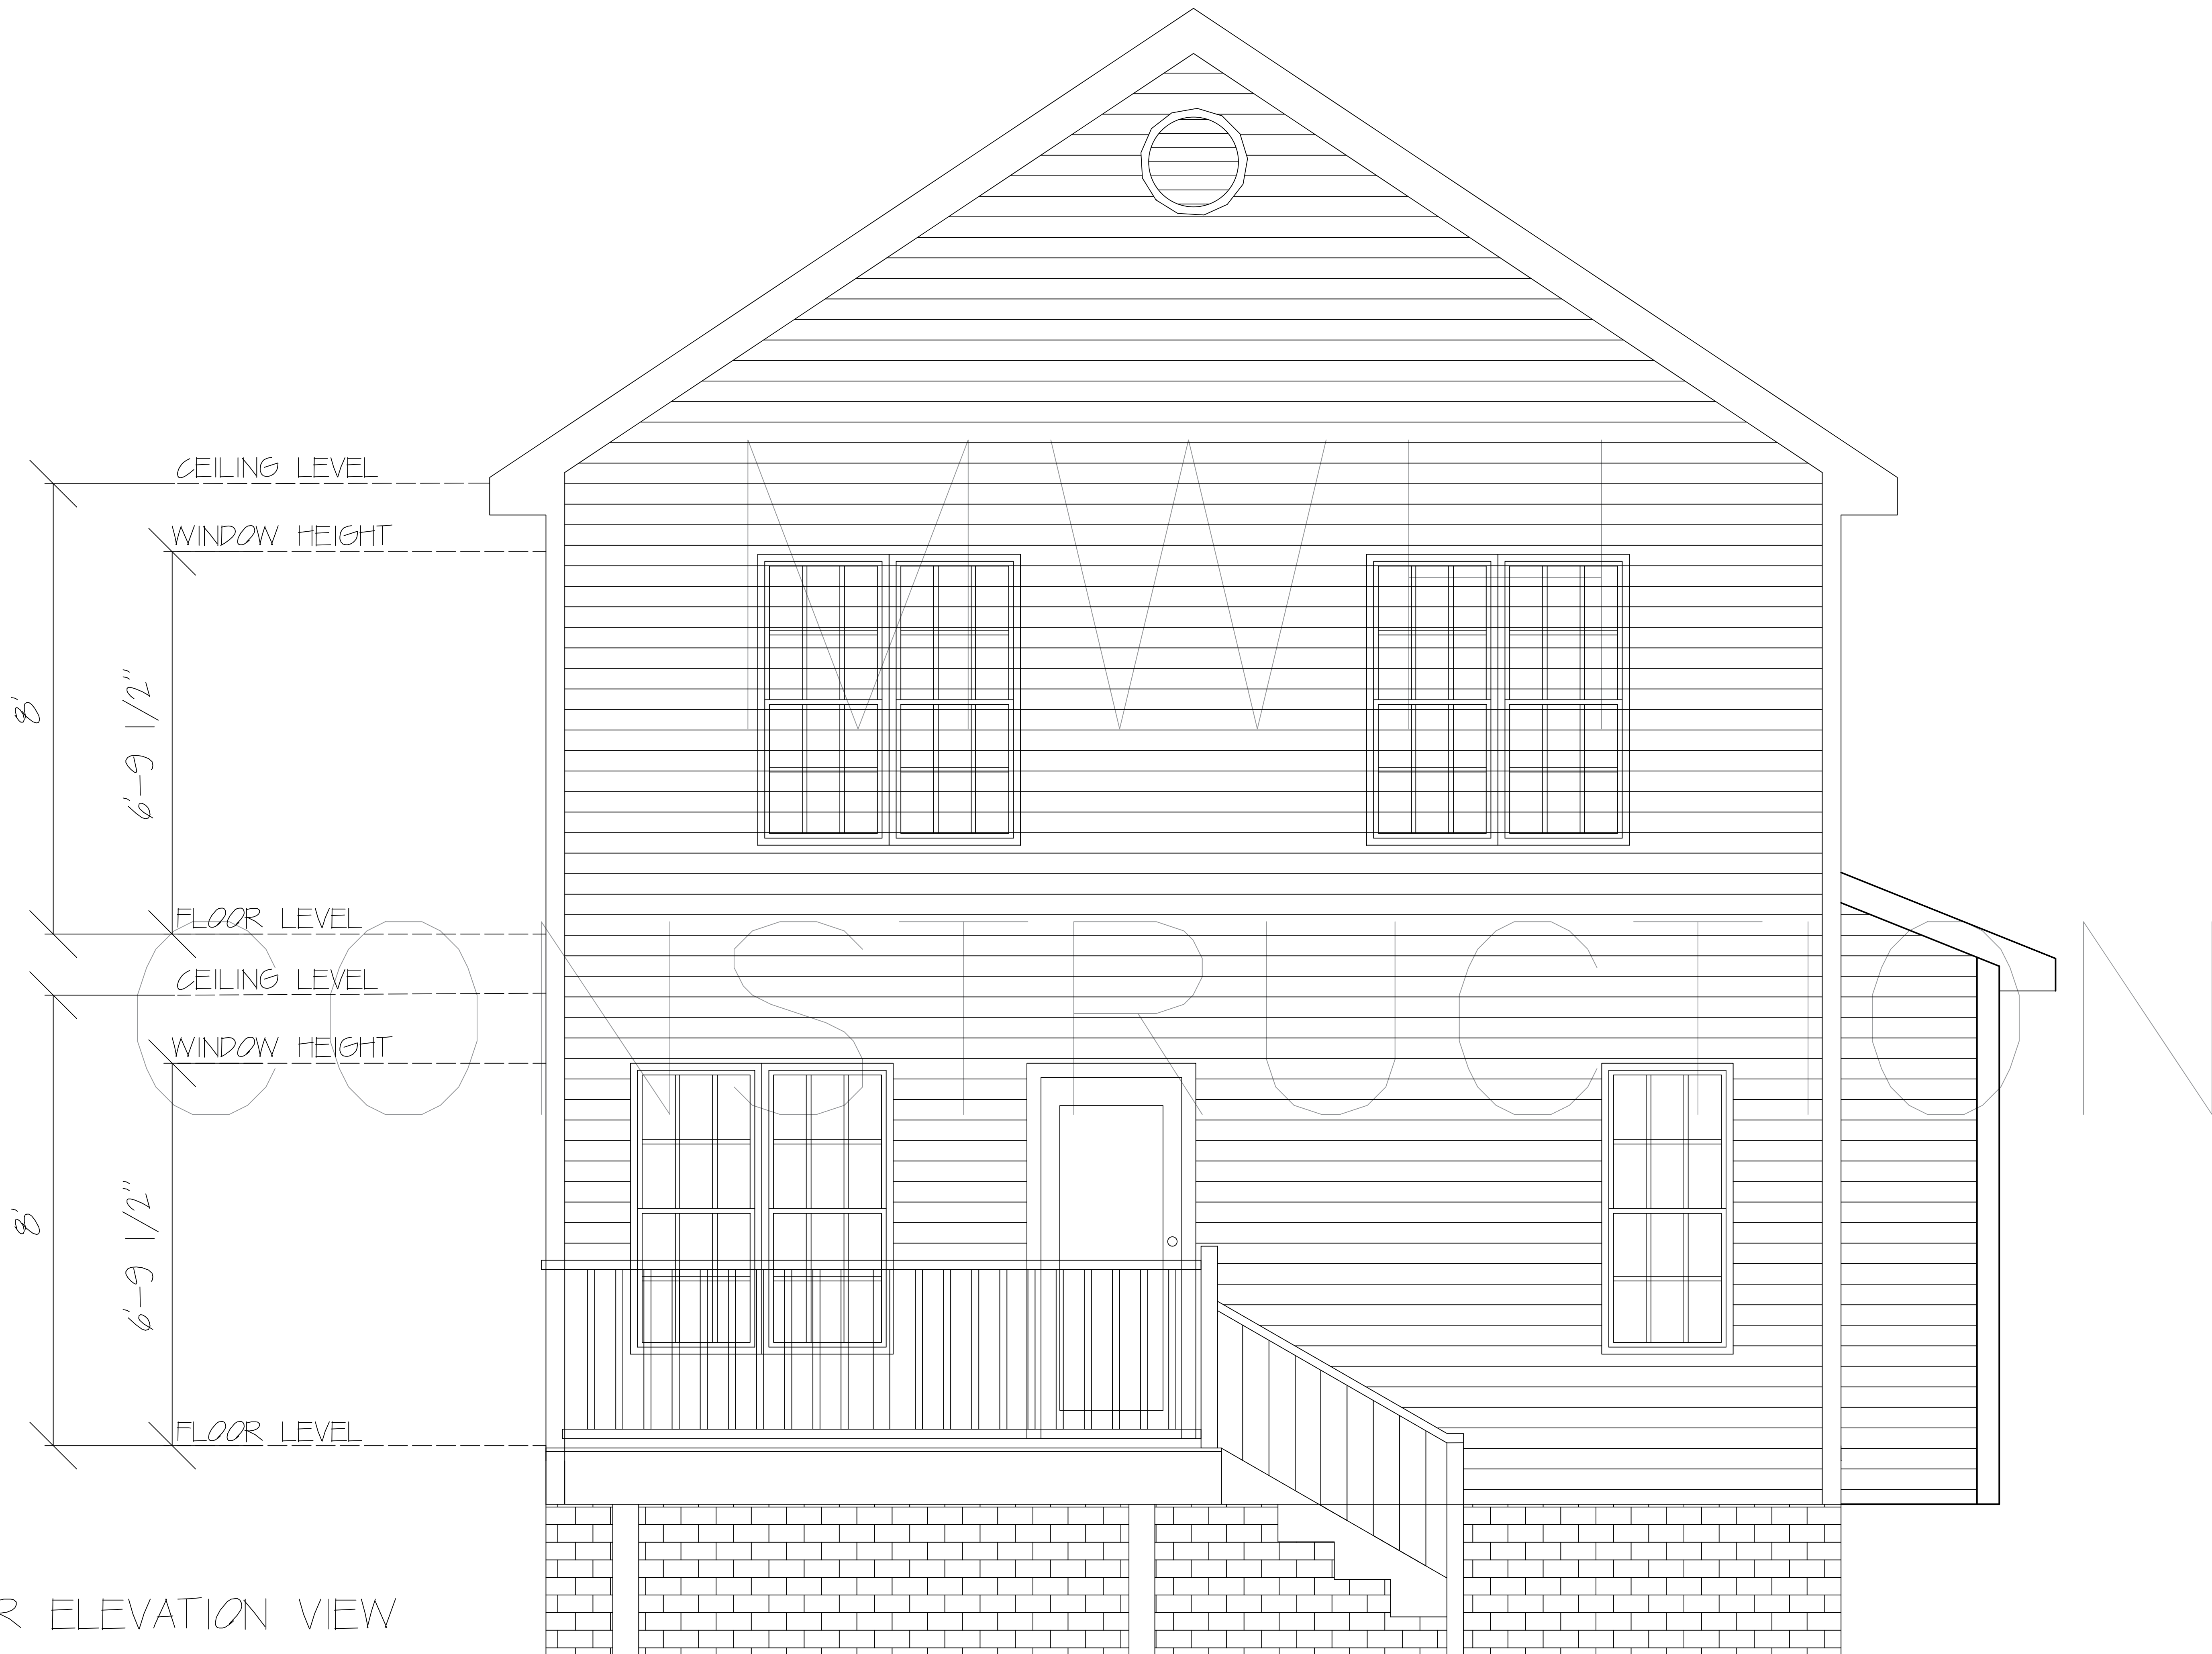

REAR ELEVATION VIEW